




NOTES:

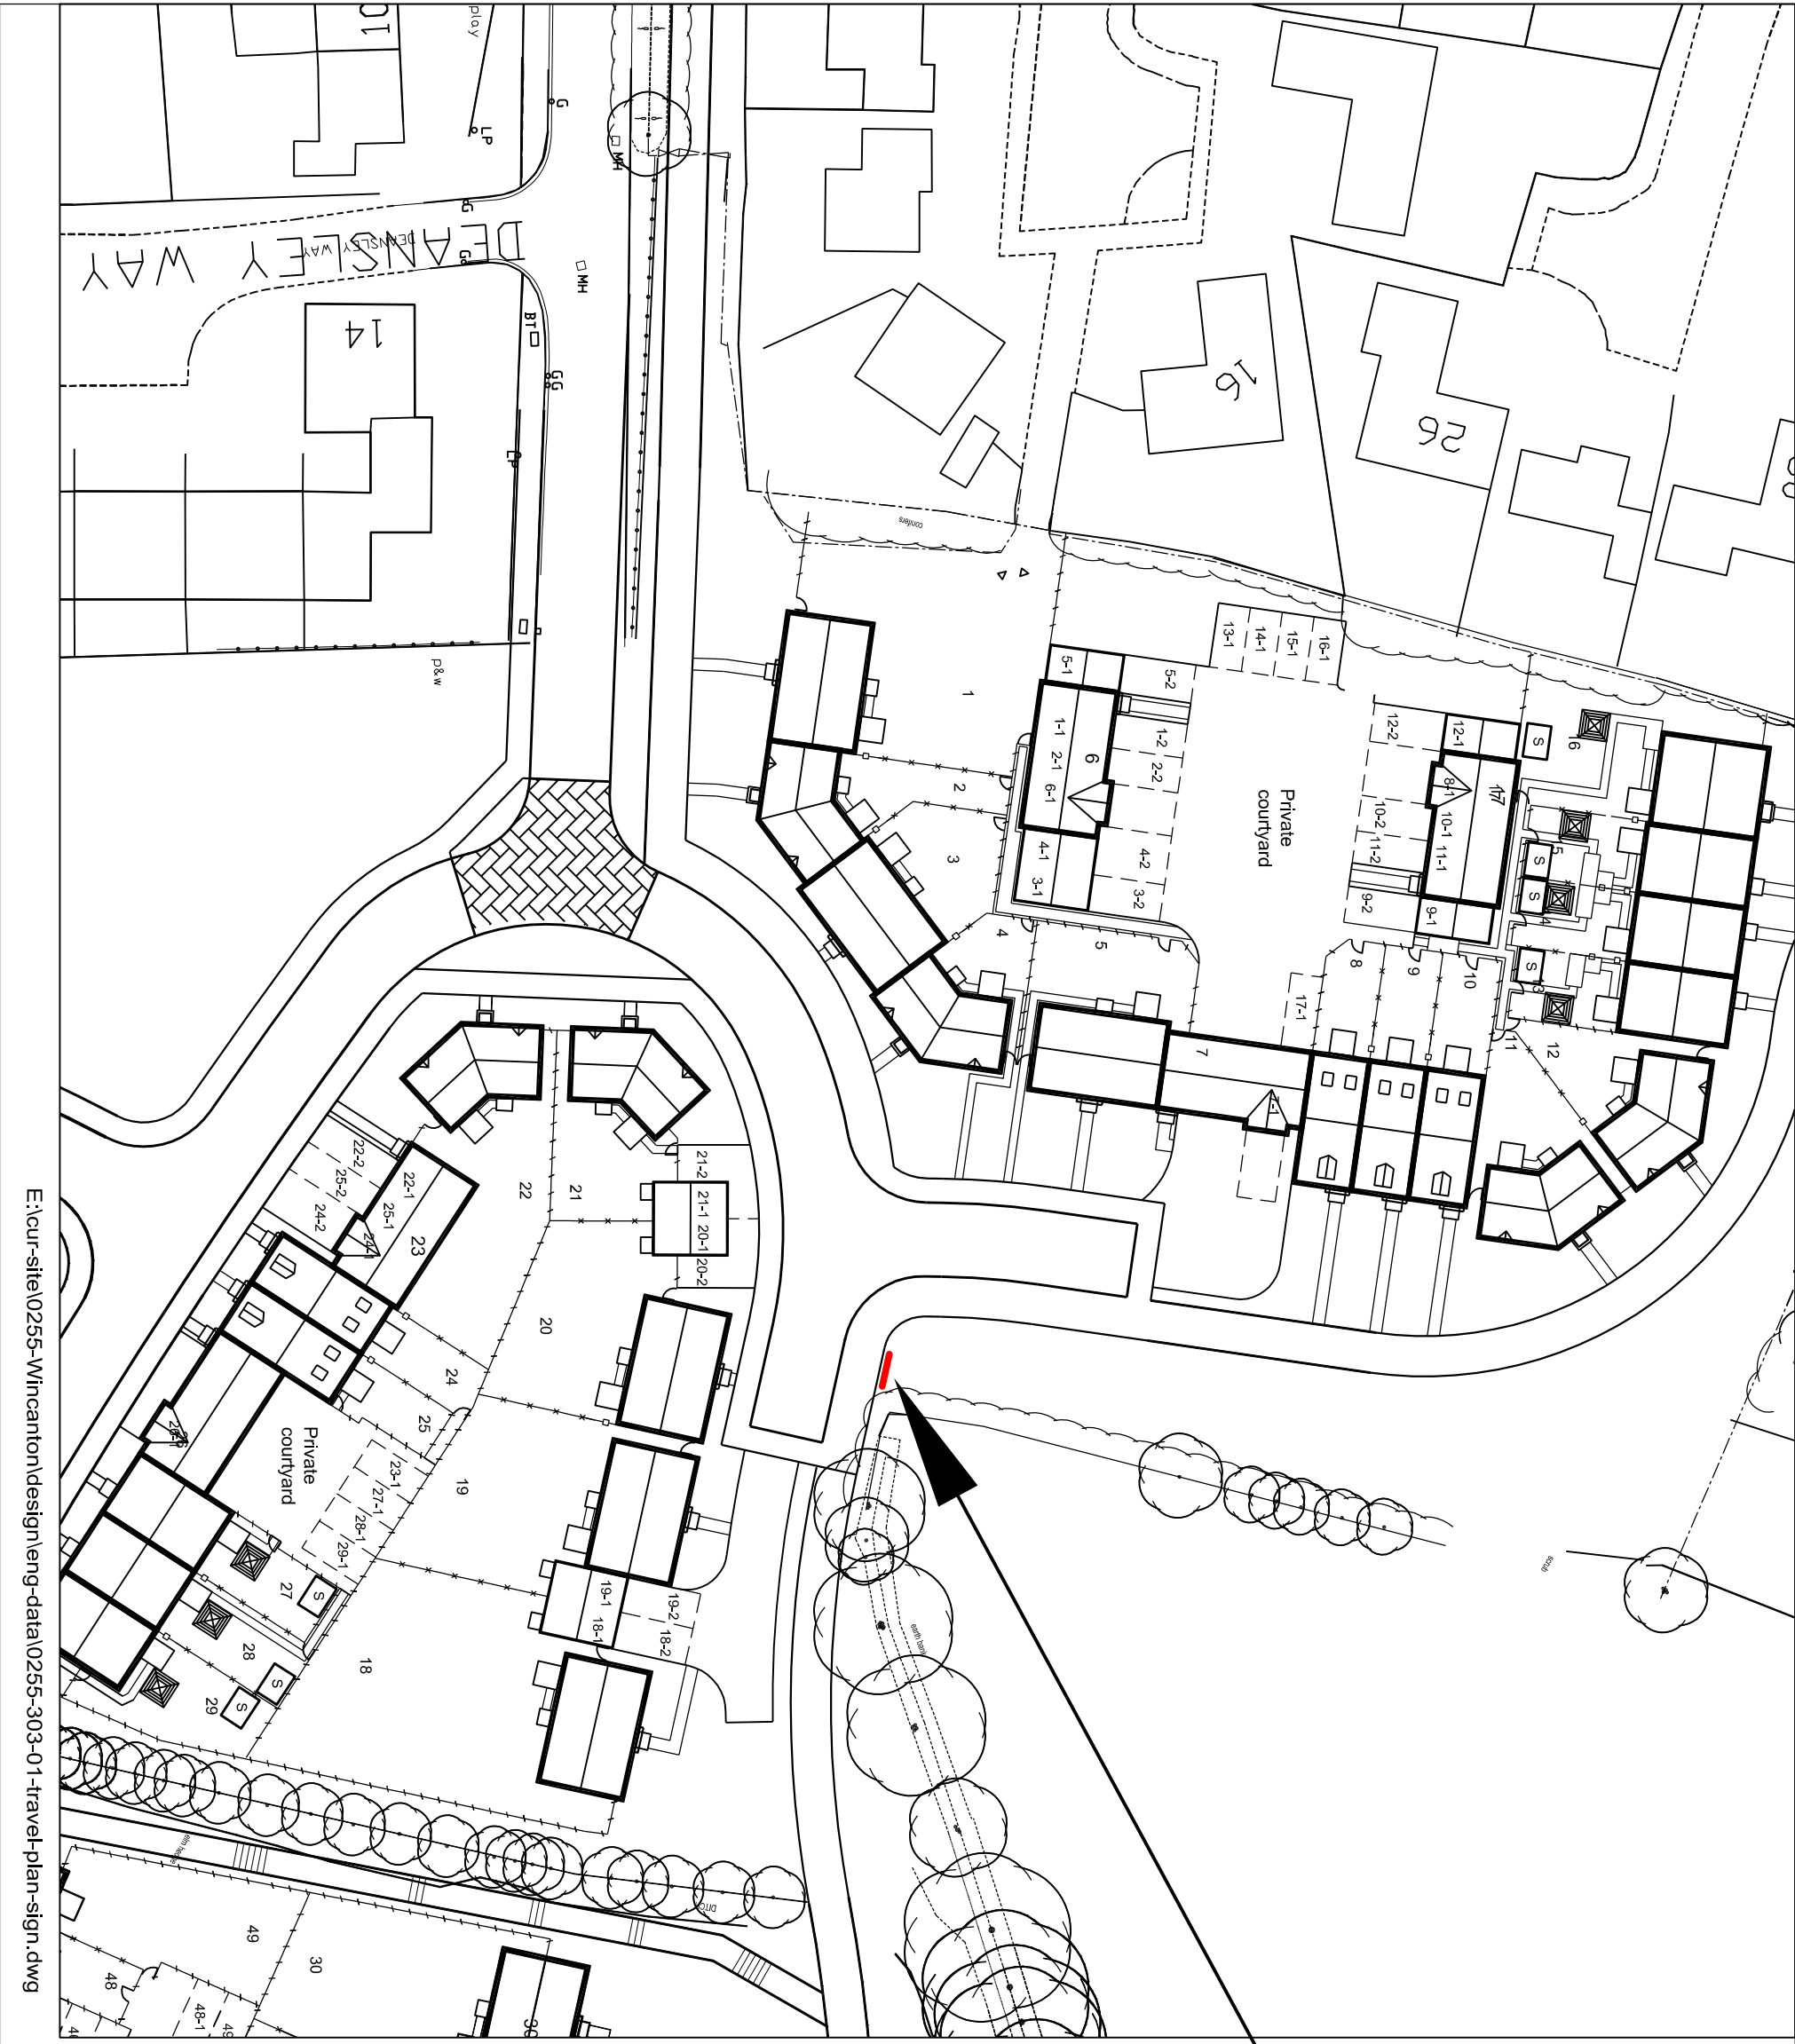

E:\cur-site\0255-Wincanton\design\eng-data\0255-303-01-travel-plan-sign.dwg

REV	DATE	DESCRIPTION	DRAWN

PROJECT Wincanton

TITLE
Travel Plan Noticeboard

George Wimpey Bristol Ltd.
600 Park Avenue
Aztec West
Almondsbury
Bristol BS32 4SD

T 01454 628400
F 01454 628401
DX 124894 Almondsbury 3
www.georgewimpey.co.uk
NHBC REG No 76463



DRN	D Morgan	SCALE	LAND CODE	DRAWING NUMBER	REV
DATE	Jun 09	1:500	0255	303-01	