




REVISIONS		
A	22/10/09	PSL - CYCLE STAND DETAILS REVISED AS PER LPA COMMENTS (13/10/09)
B	15/12/09	PSL - UPDATED TO SUIT TRAVEL PLAN REQUIREMENTS.
C	22/12/09	PSL - LOCKING RAILS TO MOTORCYCLE BAYS ADDED.

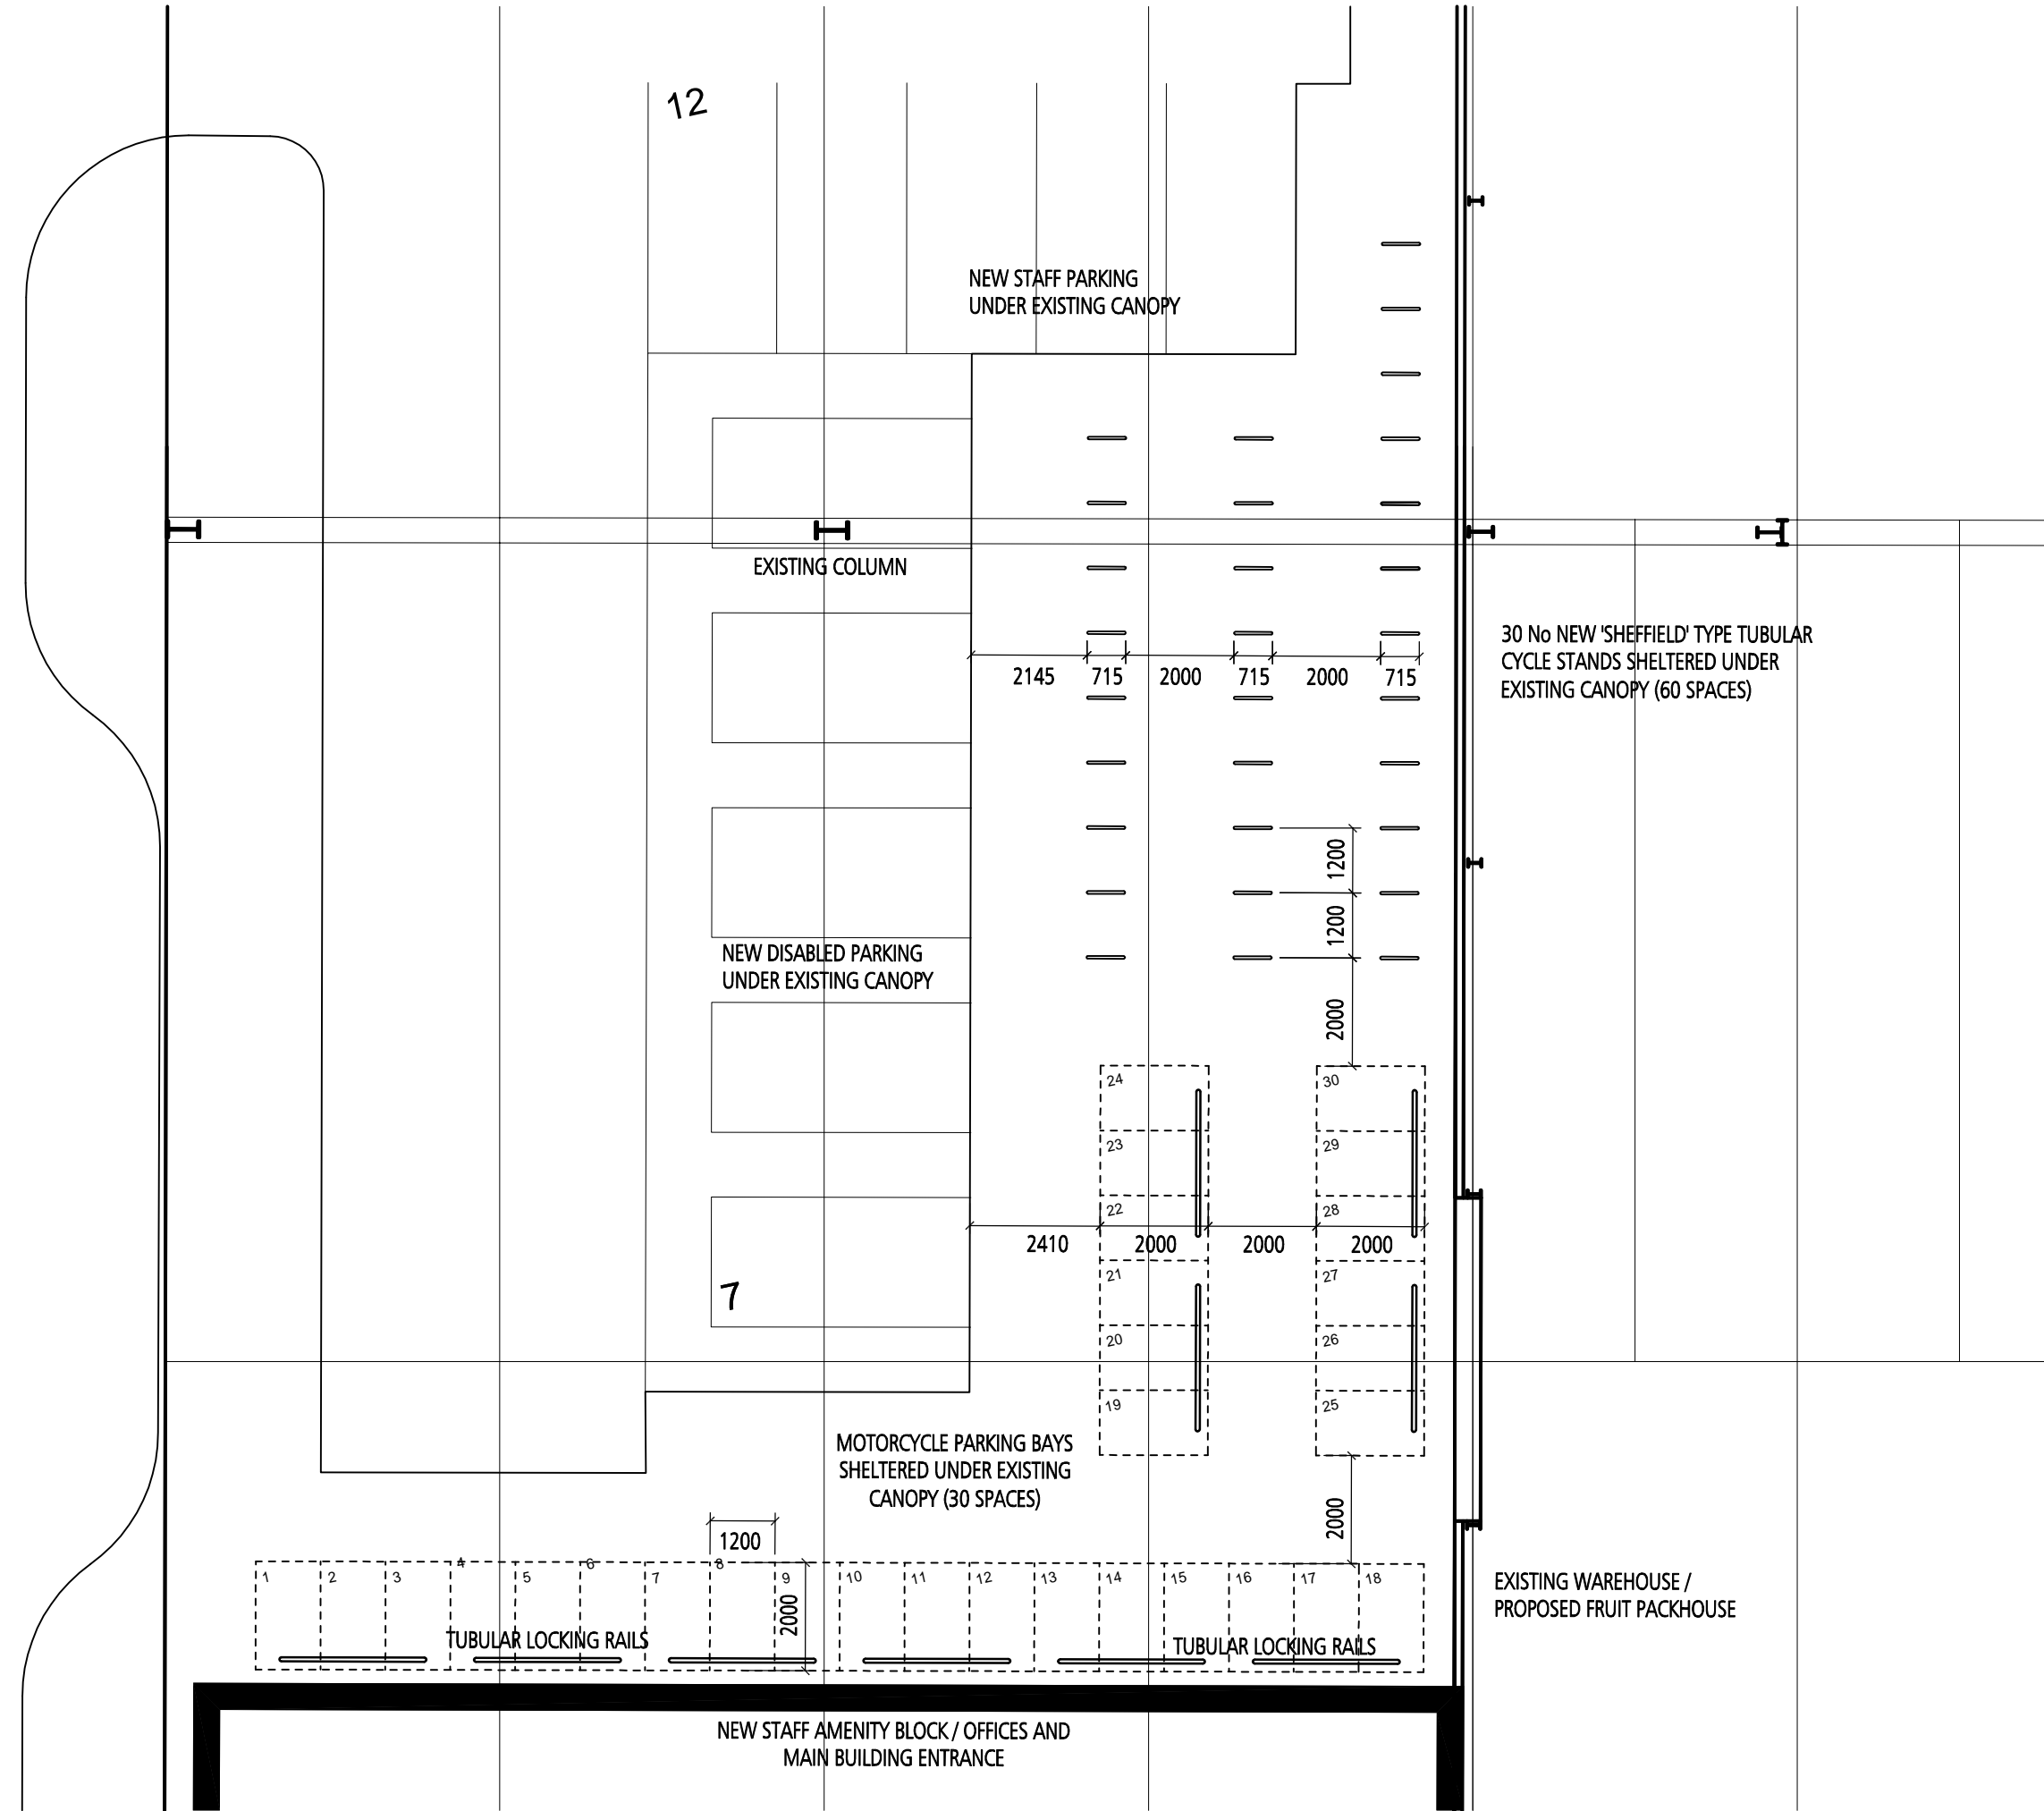


CYCLE STAND LOCATION PLAN - 1:125

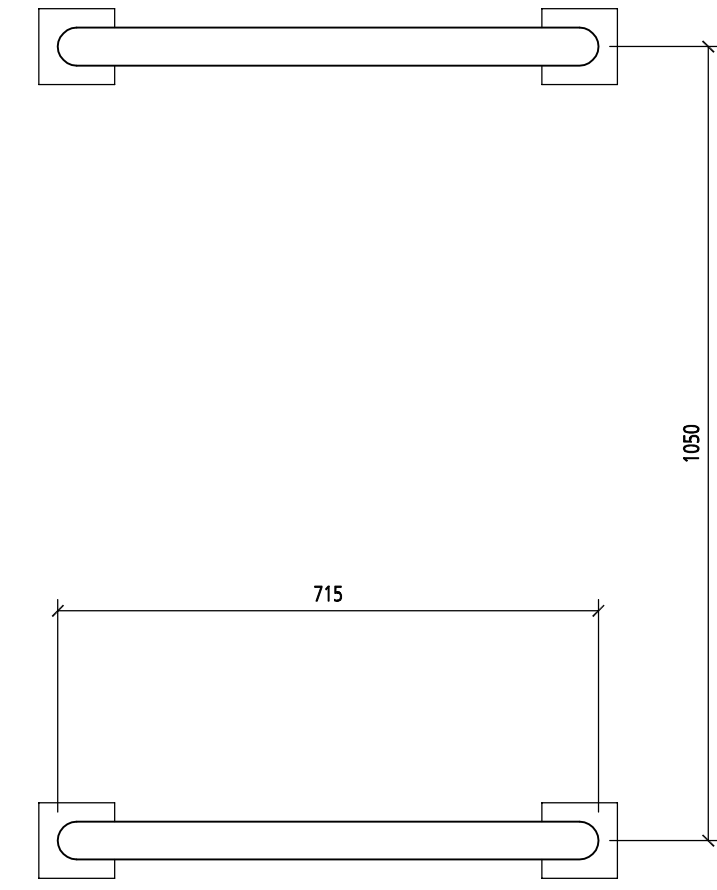



CYCLE STAND DETAIL - 1:10

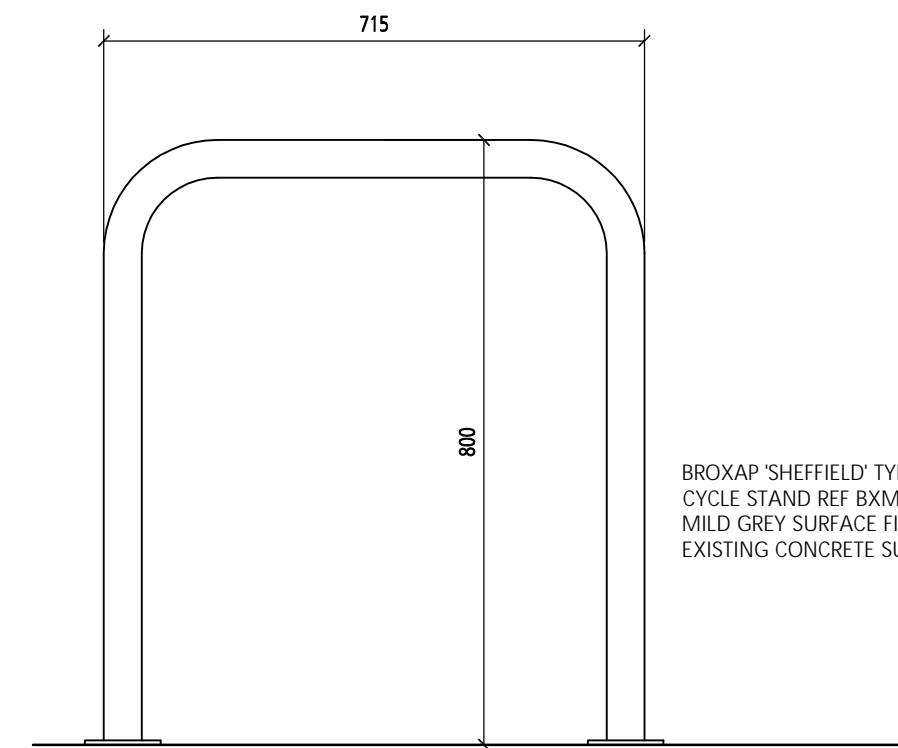

BROXPAP 'SHEFFIELD' TYPE SENIOR CYCLE STAND REF BXMMW/GS0 IN MILD GREY SURFACE FIXED TO EXISTING CONCRETE SURFACE

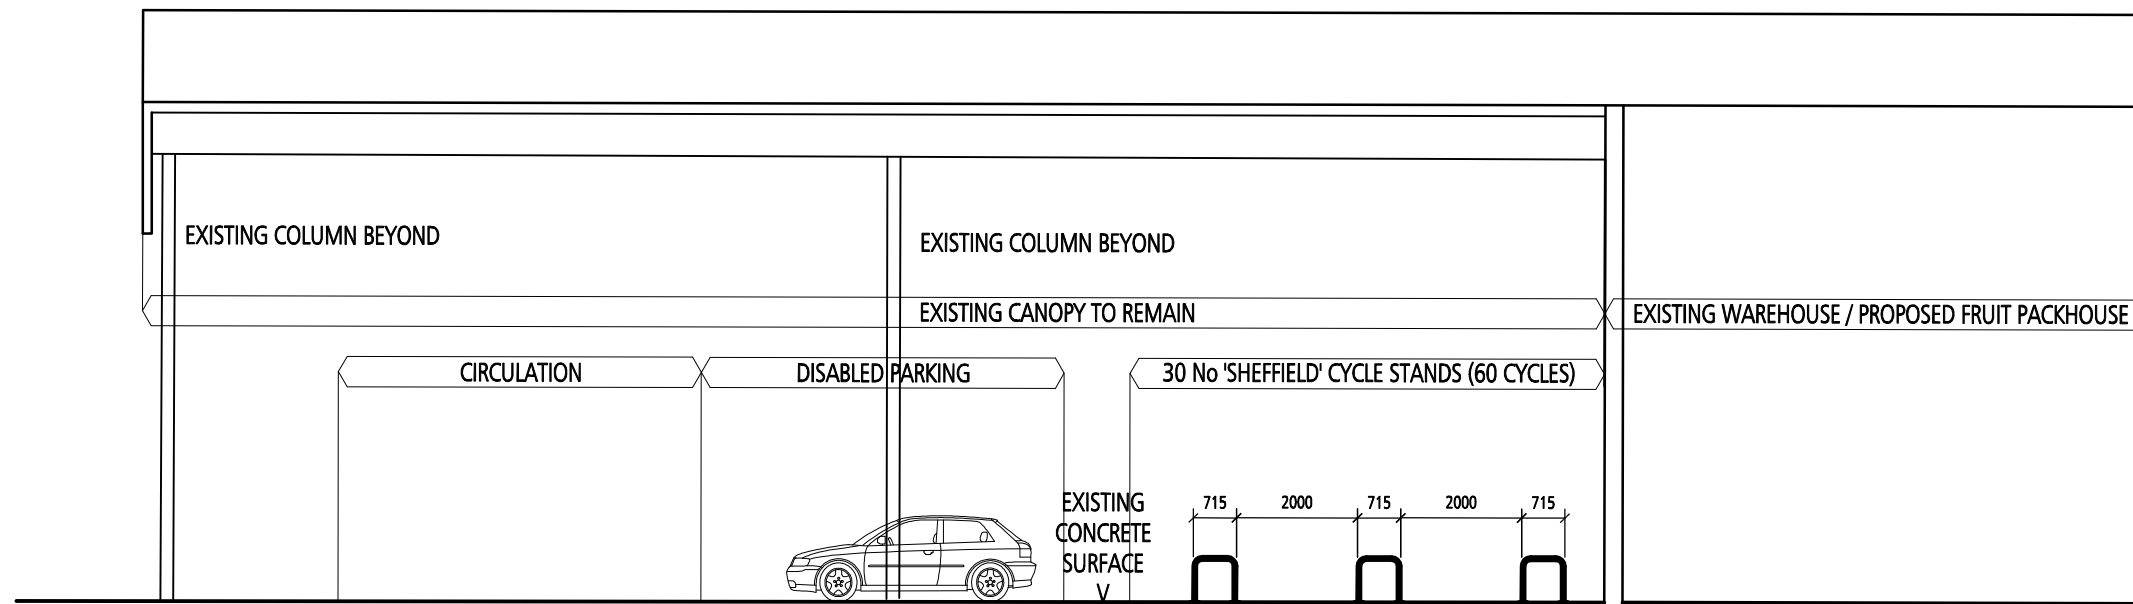

CYCLE STAND LOCATION SECTION - 1:125

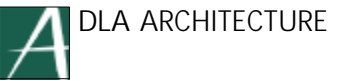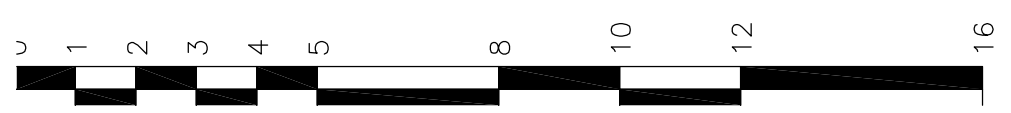

South Park Way | Wakefield 41 Business Park
WAKEFIELD | WF2 0XJ
Tel : 01924 858585 | Fax : 01924 858555
Email : info@dla-architecture.co.uk
www.dla-architecture.co.uk

PROJECT
WM MORRISON PRODUCE
BRIDGWATER, SOMERSET

TITLE
CYCLE PARKING DETAILS

SCALE	DATE
1:125	27/11/08
DRAWN BY	REVIEWED
PSL	-
DRAWING NO	REVISION
2007-301/823	C

DWG PATH
T:\2007\2007-301\DLA\Autocad\Drawings\823 ORIGINAL PAPER SIZE A2